

# FRENCH RESIDENCE

713 KINGSLEY RD.  
GARLAND, TX 75041

---

---

## DESIGNER



DESIGNS BY FRENCH  
( Office ) 214 - 774 - 9736  
( Cell ) 214 - 600 - 5919  
jfrench@dbfmillworkdrafting.com  
www.dbfmillworkdrafting.com

## SUBMITTAL DRAWINGS

SHEET PL-01-EL-02 PLANS & ELEVATIONS  
SHEET PLSC-01-DET-05 SECTIONS & DETAILS

## FINISH SCHEDULE

WD-1 WHITE MAPLE, PLANE SLICED, CLEAR COAT SATIN FINISH  
WD-2 WHITE MAPLE, SOLID WOOD, DEEP RED MAHOGANY SATIN FINISH  
PL-1 WILSONART WALLABY D439-60 MATTE  
GL-1 1/4" THK. LAMINATED FROSTED GLASS


## FABRICATION



10455 N. Central Expwy,  
Ste.109-# 243  
Dallas, TX 75231  
www.dbfmillworkdrafting.com

Project No.

FINISH	TYPE	DESCRIPTION
WOOD FINISH	WD-1	WHITE MAPLE, PLANE SLICED, CLEAR COAT SATIN FINISH
WOOD FINISH	WD-2	WHITE MAPLE, SOLID WOOD, DEEP RED MAHOGANY SATIN FINISH
PLASTIC LAMINATE FINISH	PL-1	WILSONART WALLABY D439-60 MATTE
GLASS	GL-1	1/4" THK. LAMINATED FROSTED GLASS

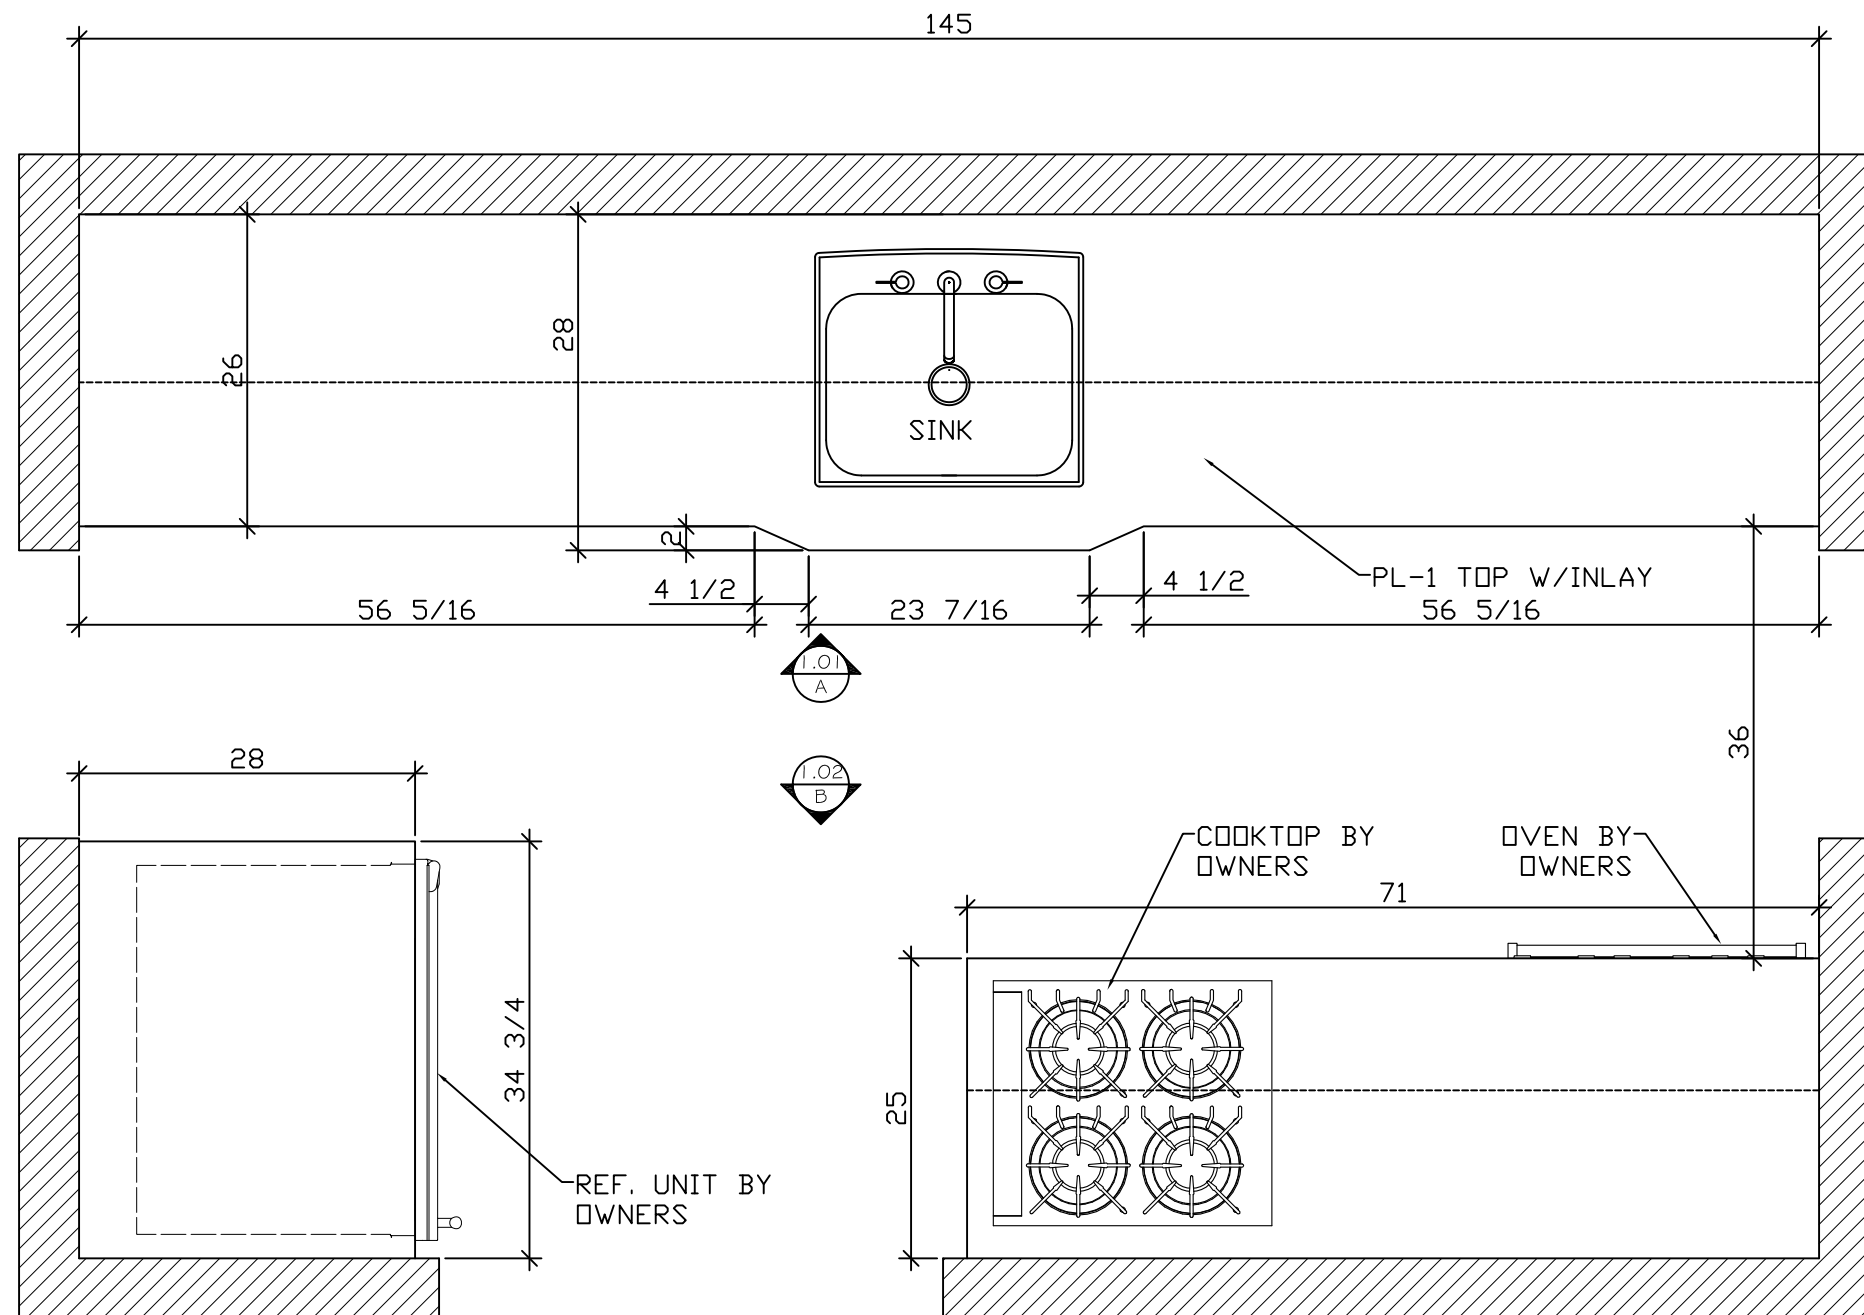

A PLAN VIEW  
FRENCH KITCHEN 3/4"=1'-0"

Designs  
By French



DRAWN BY: JF  
DATE DRAWN: 9/18/09  
SCALE: 3/4"=1'-0"  
FILE NAME: KITCHEN -A

REVISIONS:

▲

▲


▲

JOB #: 32491  
JOB: French Residence  
713 KINGSLEY RD.  
GARLAND, TX 75041

TITLE: PLAN-1  
SINK CABINET  
AT WINDOW

PL-01

PLAN

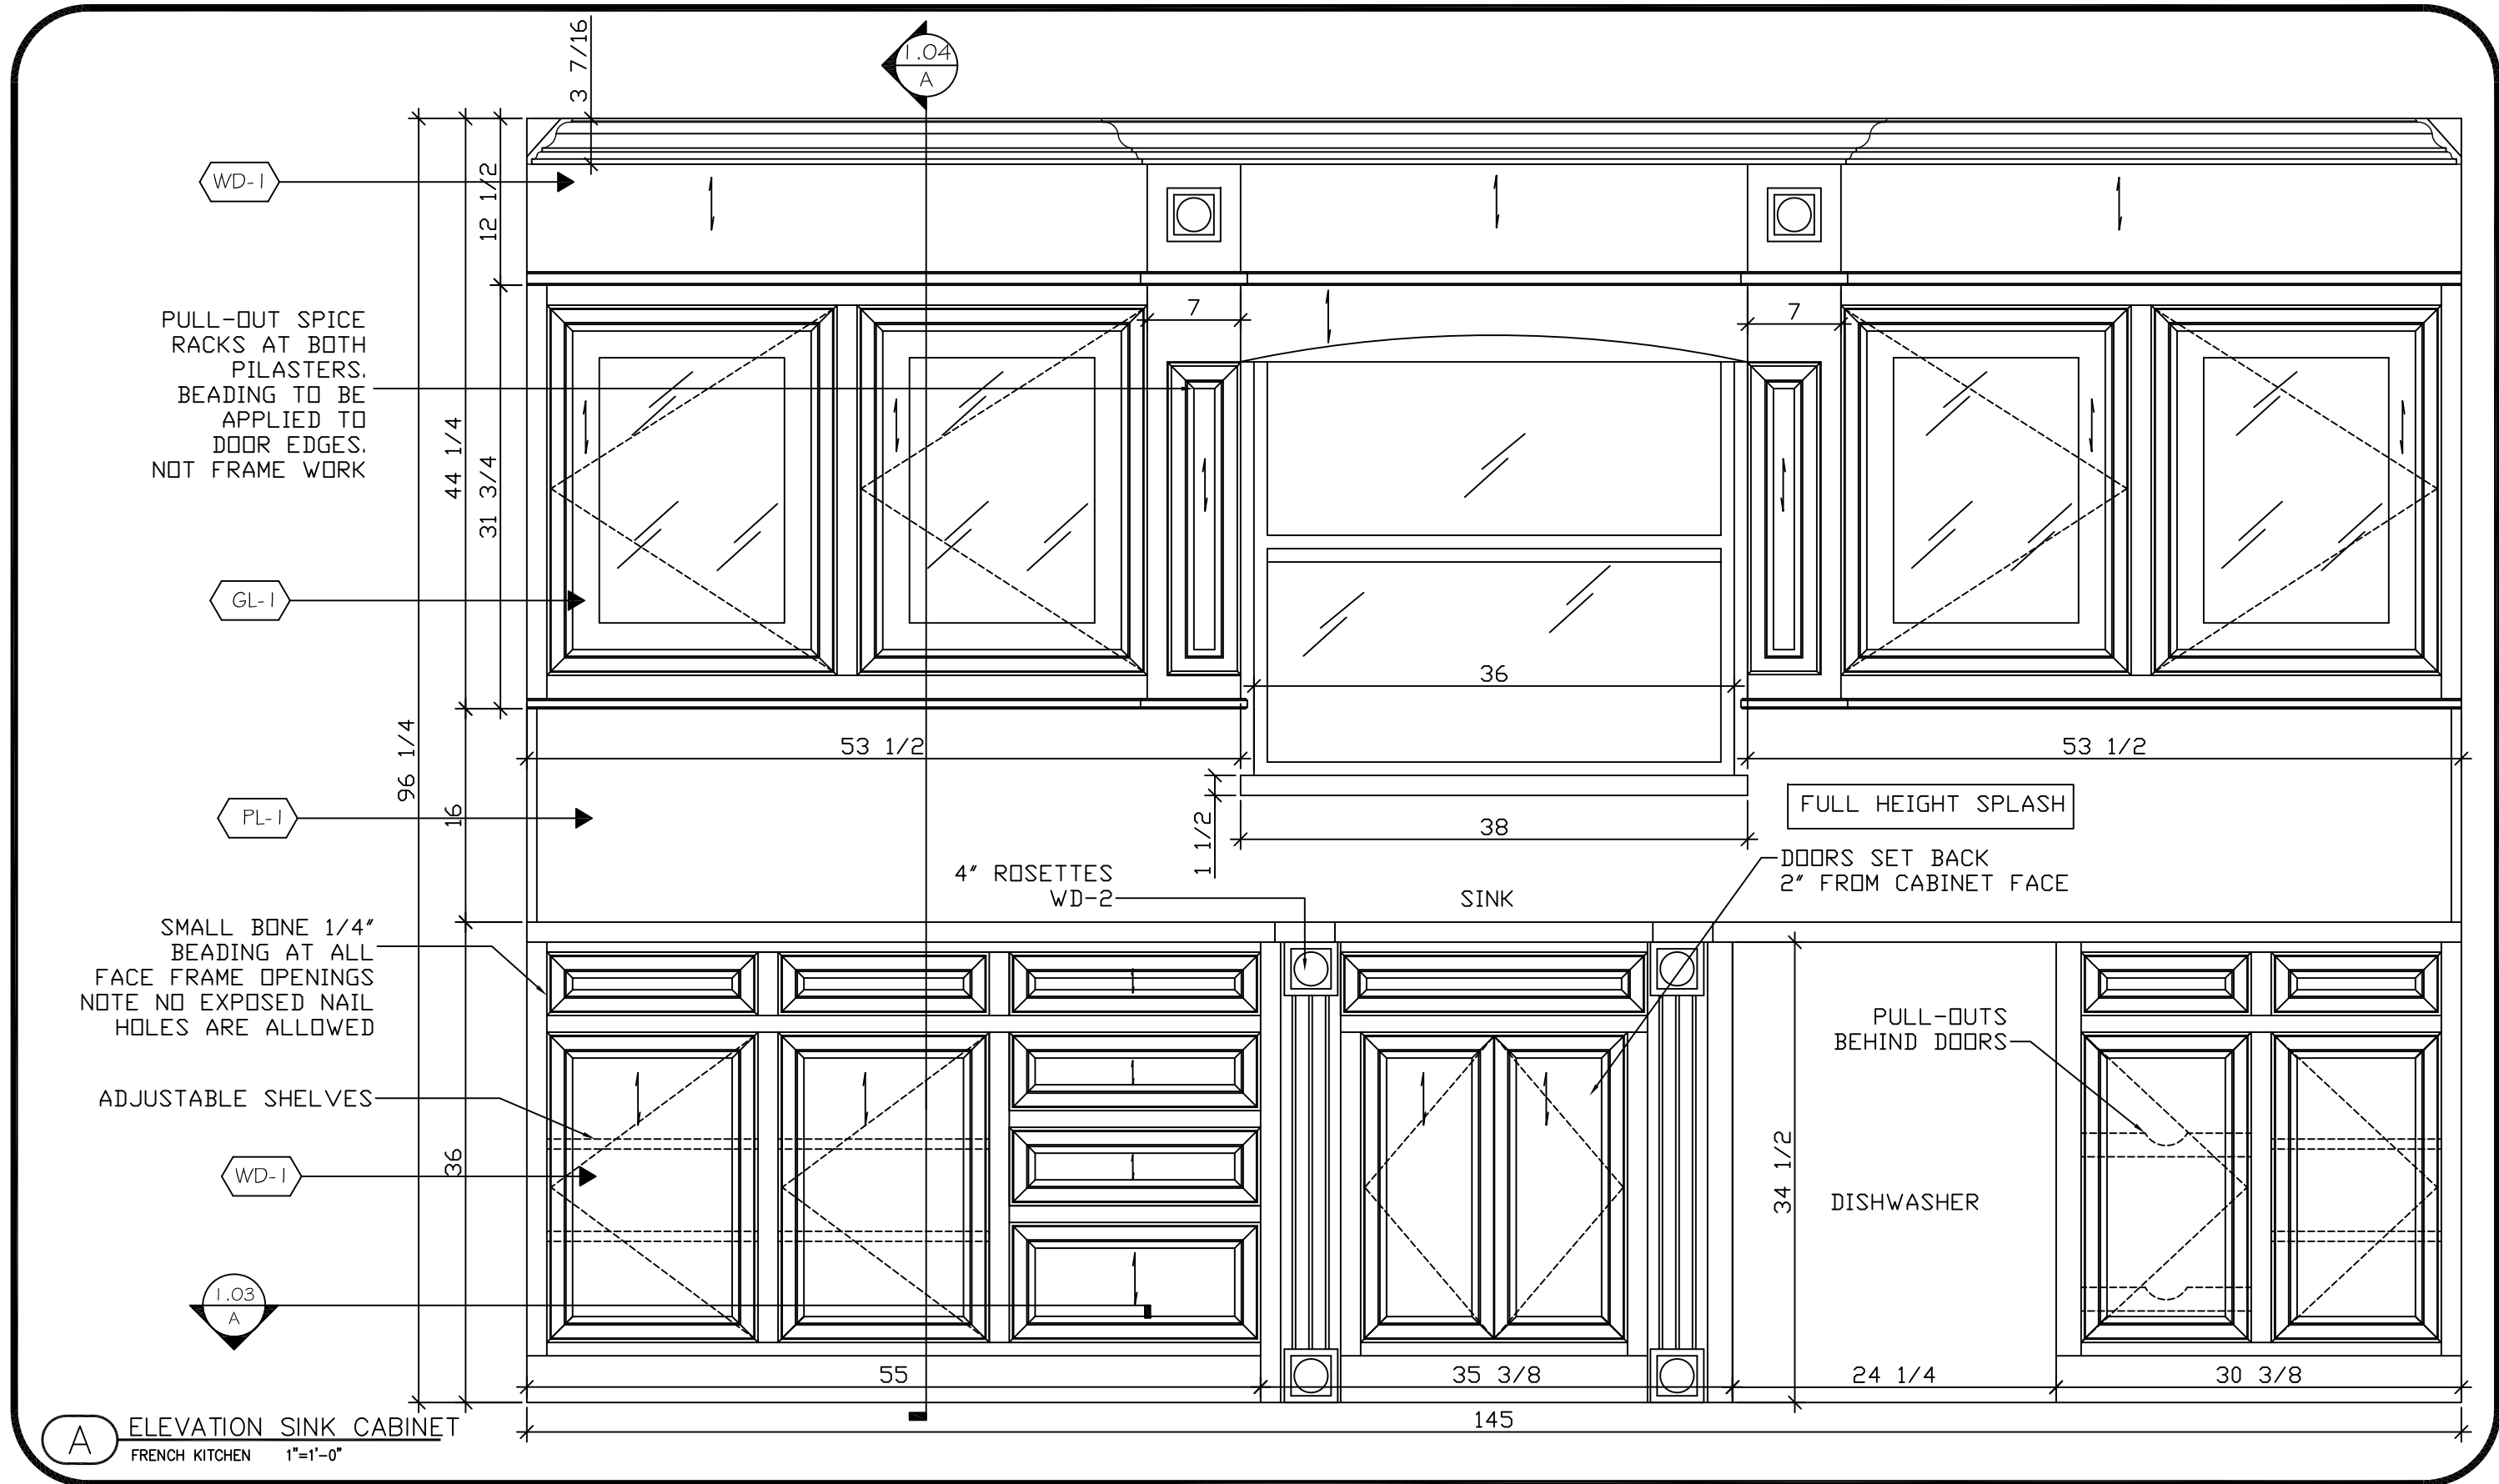

Designs  
By French



DRAWN BY: JF  
DATE DRAWN: 9/18/09  
SCALE: 1"=1'-0"  
FILE NAME: KITCHEN -A

REVISIONS:

▲


▲

▲

JOB #: 32491  
JOB: French Residence  
713 KINGSLEY RD.  
GARLAND, TX 75041

TITLE: ELEVATION-1  
SINK CABINET  
AT WINDOW

EL-01  
1.01

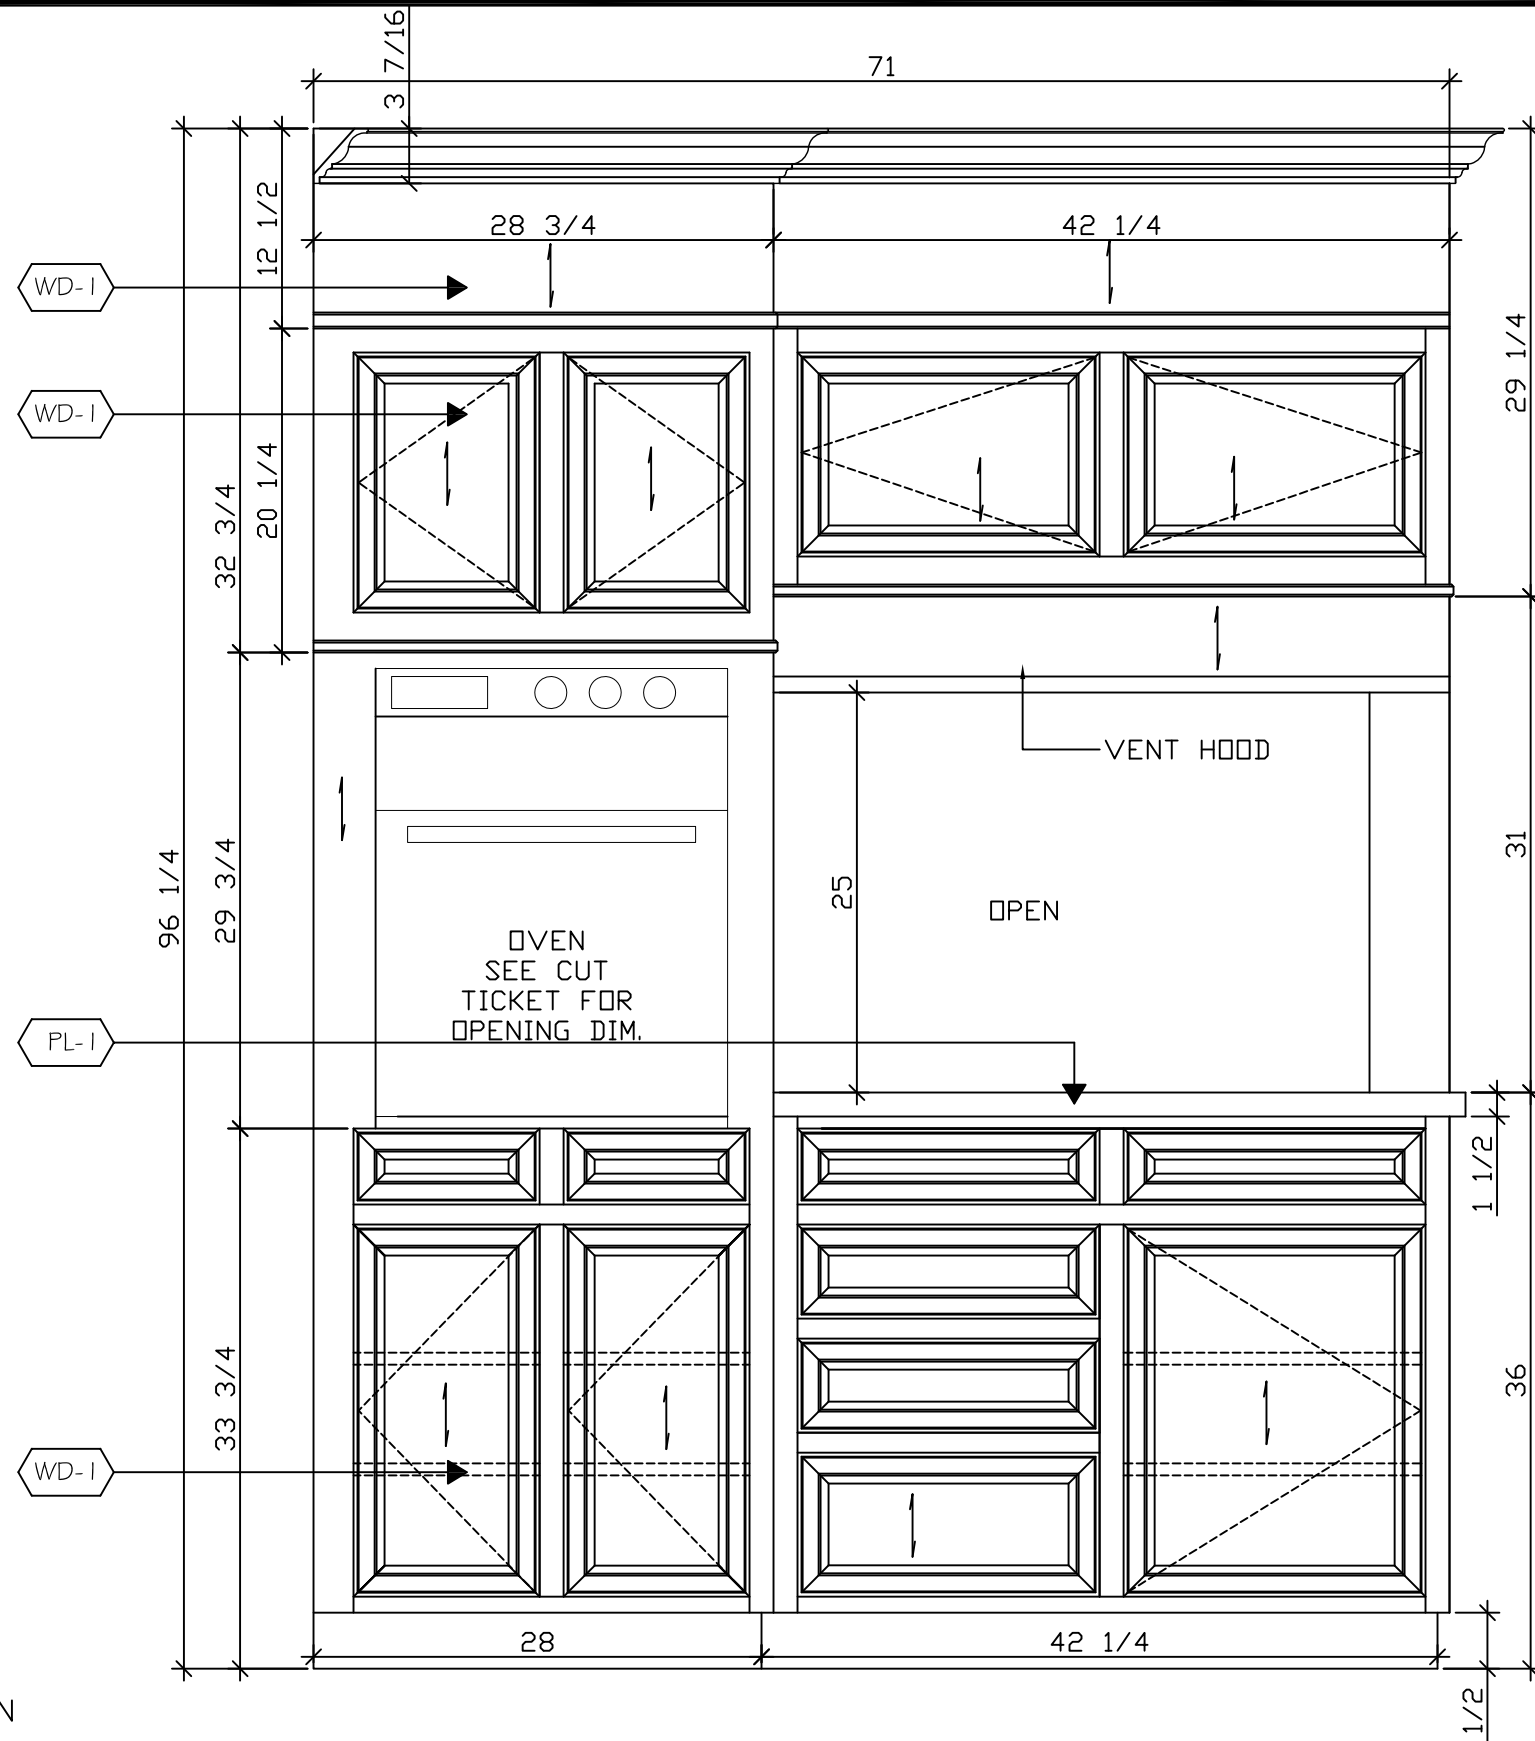

**B** ELEVATION AT DOUBLE OVEN  
FRENCH KITCHEN 1"=1'-0"

Designs  
By French




DRAWN BY: JF  
DATE DRAWN: 9/18/09  
SCALE: 1"=1'-0"  
FILE NAME: KITCHEN -A

REVISIONS:  
▲  
▲  
▲  
▲

JOB #: 32491  
JOB: French Residence  
713 KINGSLEY RD.  
GARLAND, TX 75041

TITLE: ELEVATION-2  
DOUBLE OVEN

EL-02  
1.02

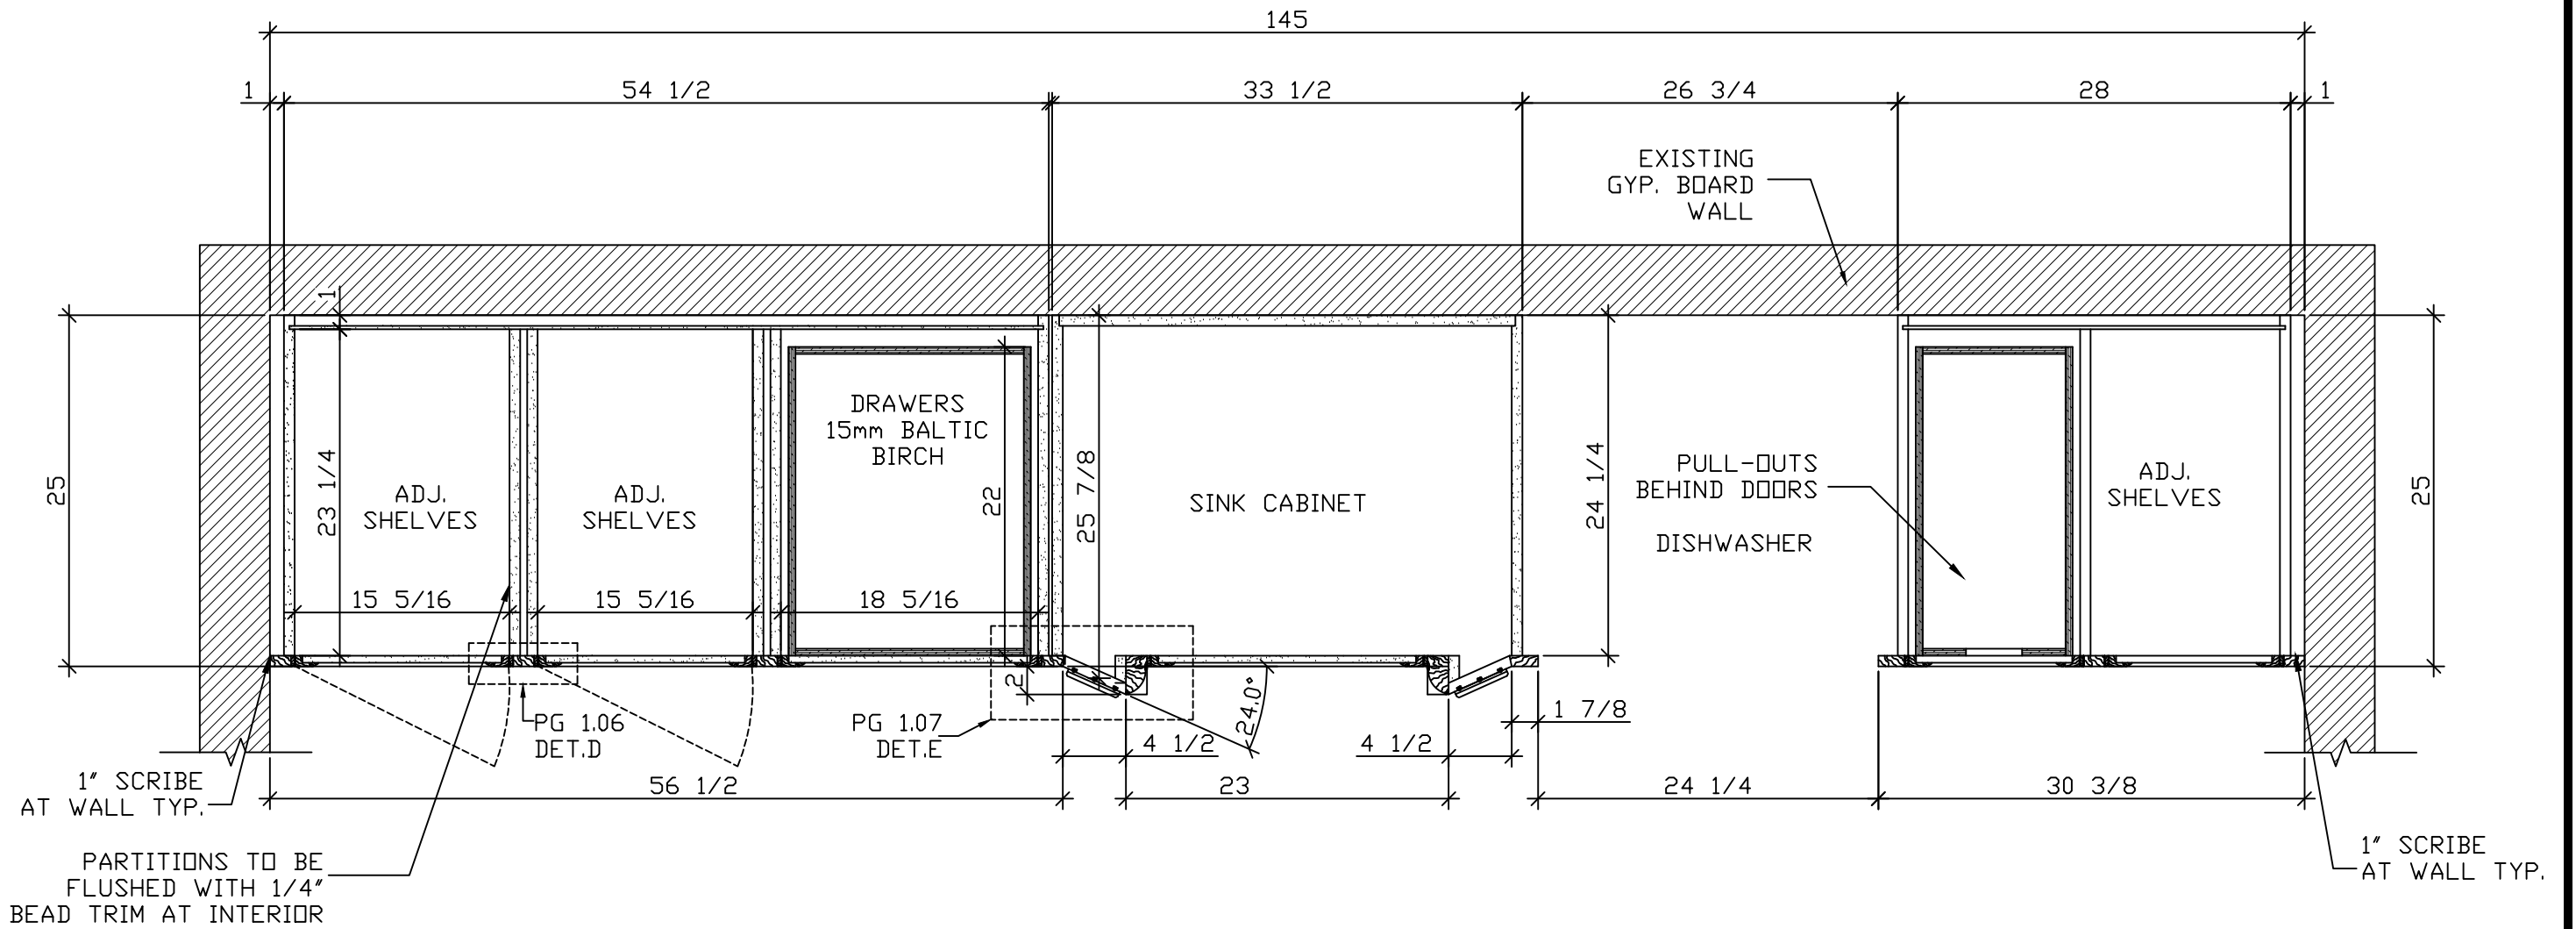

**A** PLAN SECTION  
 FRENCH KITCHEN 1"=1'-0"

Designs  
 By French





DRAWN BY: JF  
 DATE DRAWN: 9/18/09  
 SCALE: 1"=1'-0"  
 FILE NAME: KITCHEN -A

REVISIONS:	
▲	
▲	
▲	
▲	

JOB #: 32491  
 JOB: French Residence  
 713 KINGSLEY RD.  
 GARLAND, TX 75041

TITLE: PLAN SECTION-1  
 SINK CABINET  
 AT WINDOW

PLSC-01  
 1.03

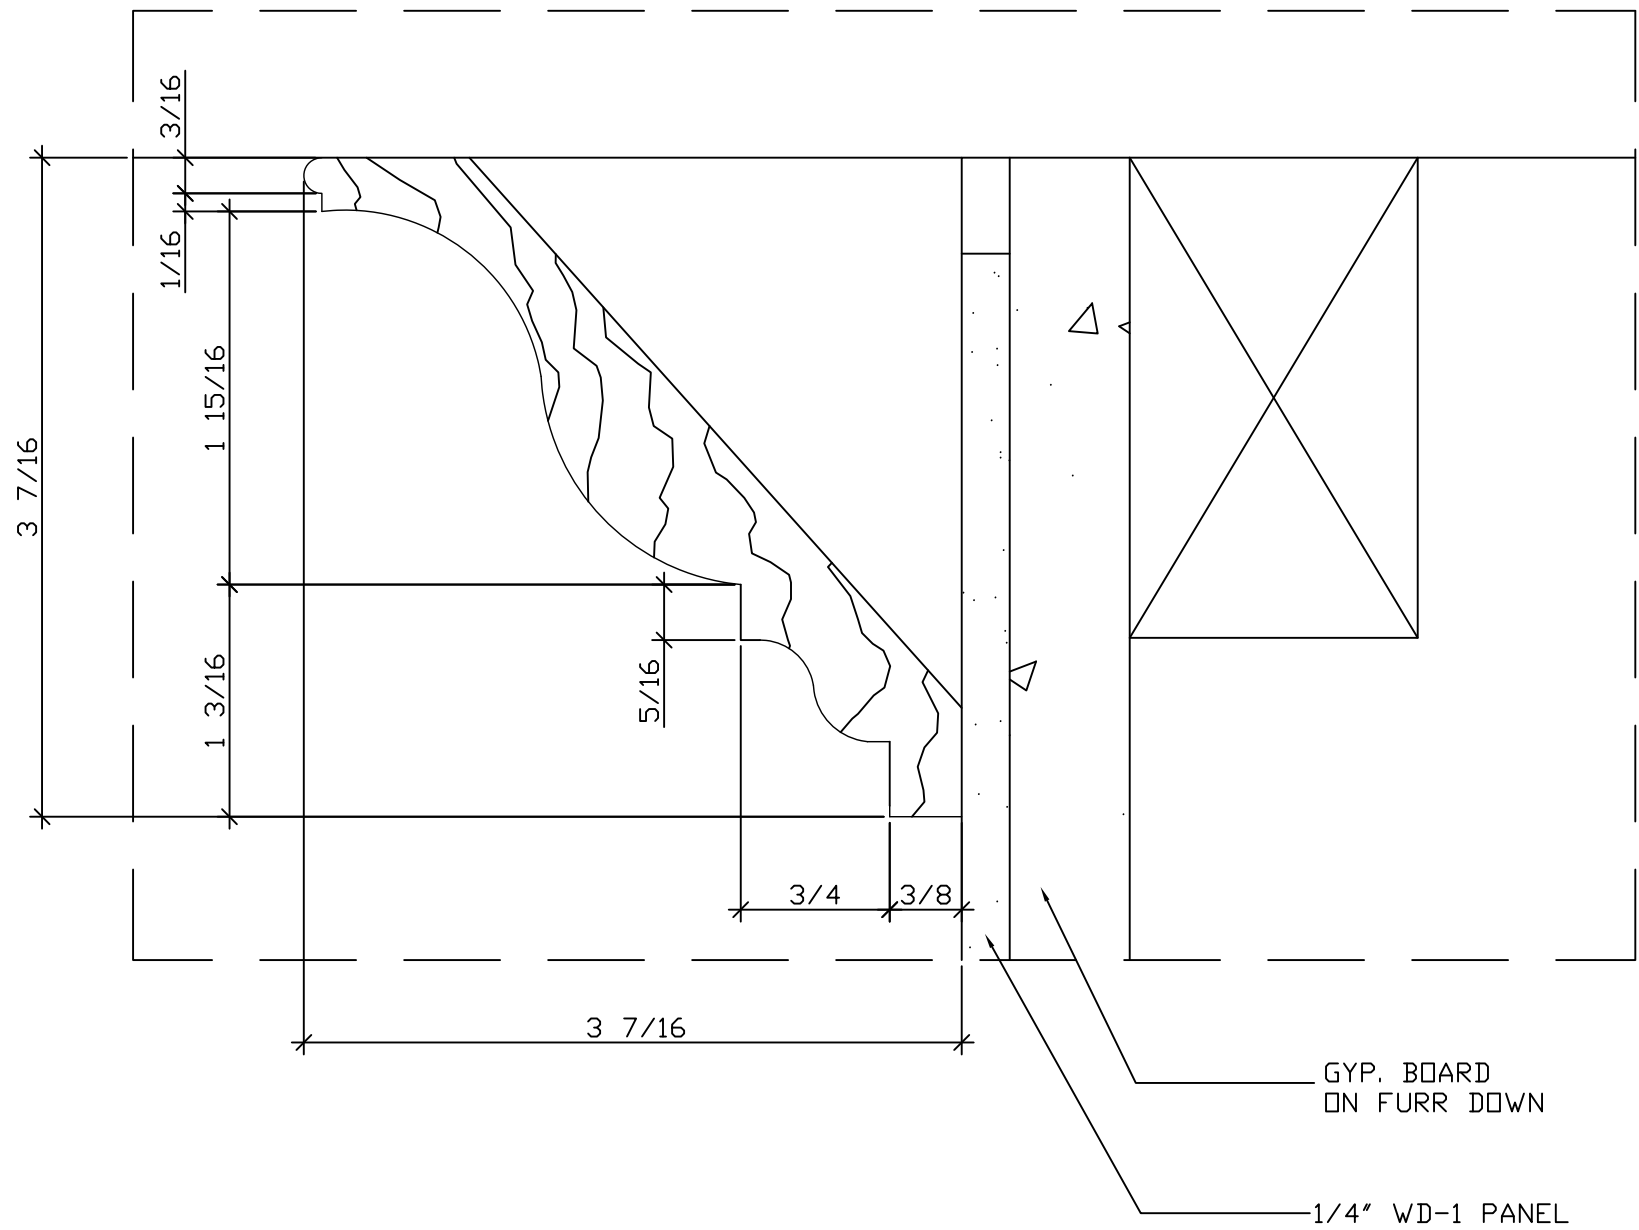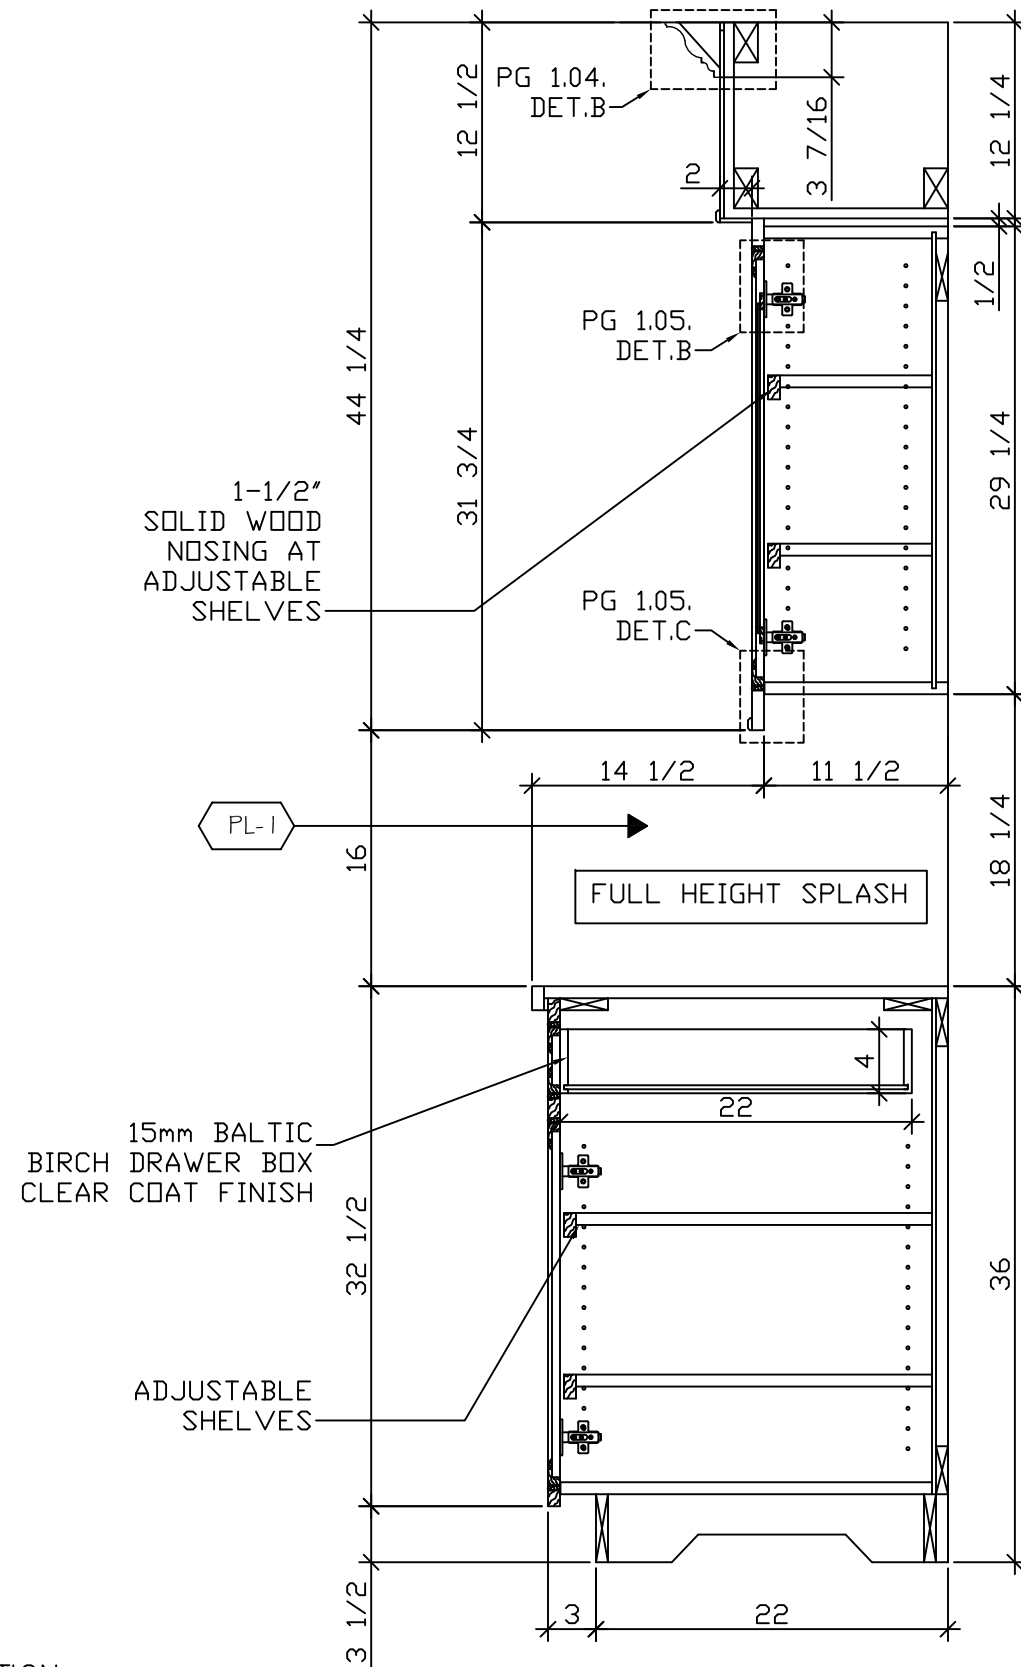

**A** SECTION  
FRENCH KITCHEN 1"=1'-0"

**B** DETAIL @ CROWN  
FRENCH KITCHEN FULL SCALE

Designs  
By French



DRAWN BY: JF  
DATE DRAWN: 9/18/09  
SCALE: VARIES  
FILE NAME: KITCHEN -A

REVISIONS:	
▲	_____
▲	_____
▲	_____

JOB #: 32491  
JOB: French Residence  
713 KINGSLEY RD.  
GARLAND, TX 75041

TITLE: SECTION  
STORAGE CABINET  
AT WINDOW

DET-01

1.04